

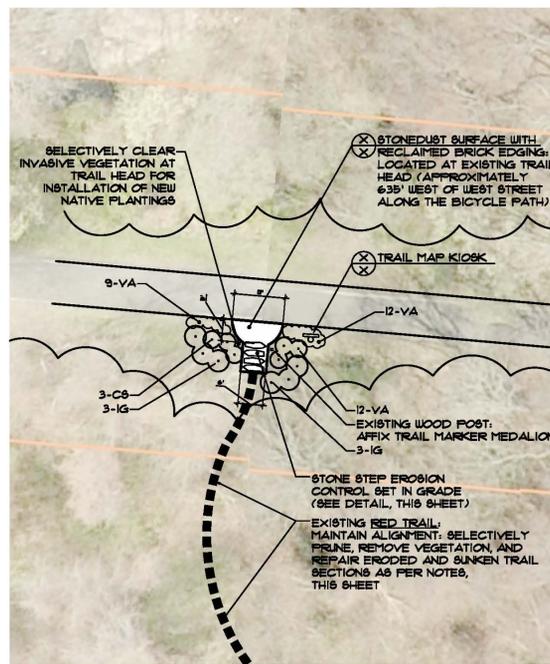


**NORTHERN RED TRAIL IMPROVEMENTS:
PARK ROAD TRAIL SEGMENTS**

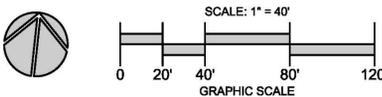

**NORTHERN RED TRAIL IMPROVEMENTS:
BIKE PATH TRAIL HEAD**

STONE STEP EROSION CONTROL
NOT TO SCALE

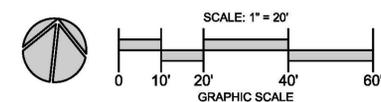

RED TRAIL NOTES:

- LAYOUT NOTES:**
 - EXISTING RED TRAIL ALIGNMENT SHOWN IS APPROXIMATE BASED ON A COMPILATION OF SITE OBSERVATIONS AND AERIAL PHOTOGRAPHY. ALL EXISTING SECTIONS OF RED TRAIL SHALL MAINTAIN THEIR CURRENT EXISTING ALIGNMENT.
 - PROPOSED NEW RED TRAIL MARKERS AND IMPROVEMENTS ALIGNMENT SHALL GENERALLY FOLLOW ALIGNMENT SHOWN ON THIS PLAN. FINAL ALIGNMENT SHALL BE MARKED IN THE FIELD AND ADJUSTED AS NECESSARY TO AVOID LARGE TREES AND MINIMIZE REMOVAL OF LARGE VEGETATION. ALIGNMENT SHALL BE REVIEWED AND APPROVED BY OWNER'S REPRESENTATIVE PRIOR TO COMMENCEMENT OF CONSTRUCTION.
- FLOOD PLAN NOTE:** THE MAJORITY OF THE EXISTING RED TRAIL IS LOCATED IN FLOOD ZONE X, AS DEPICTED ON THE CURRENT PUBLISHED FLOOD INSURANCE RATE MAP (FIRM) - NO BIRDS OR BASS FLOOD DEPTHS ARE SHOWN WITHIN THESE ZONES, ALTHOUGH SOME SHALL PORTIONS OF THE EXISTING TRAIL MAY FALL WITHIN FLOOD ZONE AE, THERE ARE NO PROPOSED CHANGES IN THE TRAIL LOCATIONS OR ELEVATIONS.
- TRAIL MAINTENANCE NOTE:**
 - PRUNE AND SELECTIVELY REMOVE WOODY VEGETATION WITHIN THE EXISTING ALIGNMENT OF THE TRAIL TO A TOTAL WIDTH OF 3' PERPENDICULAR TO THE FLOW OF PEDESTRIAN TRAFFIC. PRUNE ALL TREE BRANCHES WITHIN THE 3' WIDE TRAIL ALIGNMENT TO A MINIMUM CLEARANCE HEIGHT OF 8'-0". REMOVE ANY AND ALL FALLEN TREES AND BRANCHES FROM THE 3' WIDE EXISTING TRAIL ALIGNMENT.
 - REPAIR EXISTING SINKHOLES AND ERODED SECTIONS OF EXISTING RED TRAIL BY EXCAVATING DEGRADED TRAIL SURFACE AS NEEDED, INSTALLING COMPACTED PROCESSED GRAVEL TO WITHIN 2" OF SURROUNDING EXISTING GRADE, AND INSTALLING 2" OF COMPACTED STONEDUST ON SURFACE TO MEET SURROUNDING FOREST FLOOR FLUSH AND AT-GRADE.

PLANT SCHEDULE:

KEY	SCIENTIFIC NAME SCIENTIFIC NAME	SIZE	QUANTITY	COMMENT
CS	CORNUS BERGICIA 'Bailey' Bailey's Redtwig Dogwood	3 (3 Gal)	6	Container
IG	ILEX GLABRA Inkberry	3 (3 Gal)	6	Container
VA	VACCINIUM ANGSTIFOLIUM Male Pollinator Winterberry	1 (1 Gal)	21	Container Plant 18" O.C.

NOTES:
1. FOR ALL GENERAL LANDSCAPE NOTES AND PLANTING INSTALLATION DETAILS, PLEASE SEE SHEET X OF THIS PLAN SET

LEGEND:

- APPROXIMATE EDGE OF PAVEMENT
- - - APPROXIMATE EXISTING RED TRAIL ALIGNMENT TO REPAIR
- - - APPROXIMATE EXISTING TRAIL LINE
- ⊕ TRAIL MAP KIOSK (SEE ⓧ)
- ⊕ DIRECTIONAL TRAIL MARKER (SEE ⓧ)
- ⊕ APPROXIMATE LOCATION OF AS&P
- ⊕ STONE STEP EROSION CONTROL (SEE DETAIL, THIS SHEET)

REVISIONS

- REFERENCES:**
- AERIAL PHOTOGRAPHY AS AVAILABLE THROUGH GOOGLE EARTH, 2012
 - RIGIS AERIAL PHOTOGRAPHY AS PROVIDED BY THE TOWN OF BARRINGTON RI ON XXXXX
 - FEMA FIRMETTE PANEL 4401C0069, WITH REVISIONS THROUGH NOVEMBER 16, 2006
 - FEMA FIRMETTE PANEL 4401C0070, WITH REVISIONS THROUGH NOVEMBER 16, 2006

**VETERAN'S MEMORIAL PARK
TRAIL IMPROVEMENTS**

WEST STREET
BARRINGTON, RI



PREPARED FOR:
THE TOWN OF BARRINGTON, RI

KEVIN M. ALVERSON, LA
LANDSCAPE ARCHITECTURE
360 ANNAQUATUCKET ROAD
WICKFORD, RI 02852
401 338 0044
KMA@KEVINMALVERSONLA.COM

REVIEW COPY

NORTHERN RED TRAIL IMPROVEMENTS

PROJECT #: 2.123.61 SHEET X OF X

SCALE: AS SHOWN
DRAWN BY: KMA
CHECKED BY: KMA
DATE: APRIL 15, 2014

